

# 846 Hi-TECH POLYTECHNIC COLLEGE

## MANDATORY DISCLOSURES 2023-24

Mandatory Disclosure : Updated on 25th Mar, 2024  
1. AICTE File No. : Southern/1-36480973896/2023/EOA  
Date & Extension of Approval Granted Period of Last approval : 02.06.2023 - 2023-24


1	<b>Name of the Institution</b>	846 HI-TECH POLYTECHNIC COLLEGE, Samugarangapuram, 04637-213998, 9442600905, hitechskillti@gmail.com
2	<b>Name and Address of the Trust</b>	HI-TECH Educational And Charitable Trust, Nagercoil, Tirunelveli, Tamilnadu-629002, 04637- 213998, ttnstitutions@gmail.com
3	<b>Name of the Principal</b>	Dr.SURESH THANGARAJ THOMSON G, HI-TECH Polytechnic College, 9442600907, 846tthitech@gmail.com
4	<b>Name of the affiliating University</b>	Directorate of Technical Education, Tamilnadu

### 5. GOVERNING BOARD:

S.No	Name of the Members	Designation
1	Er.T.Lawrence B.E.,	Chairman, HITECH Polytechnic College
2	Mrs.L.Helen M.A., Litt.,	Correspondent, HITECH Polytechnic College
3	Er. T.Stanli B.E.,	Trustee, HITECH Polytechnic College
4	Dr.Suresh Thangaraj Thomson G	Principal, HITECH Polytechnic College
5	Mrs.M.Vimala	Vice Principal, HITECH Polytechnic College

### 5.1 ACADEMIC ADVISORY BODY

S.No	Name of the Members	Category	Designation
1	Er.T.T.N. Lawrence B.E.,	Management	Chairman, HITECH Polytechnic College
2	Mrs.L.Helen M.A., Litt.,	Management	Correspondent, HITECH Polytechnic College
3	Dr.G.Suresh Thangaraj Thomson	Management	Principal, HITECH Polytechnic College
4	Dr. Margaret Ranjitham	Educationalist	Principal, Nehru Nursing College
5	Dr.Gladys Leena Rose Benedict	Educationalist	Principal, Arts College
6	Mr.M.Ramanarayanan	Law and Order	Advocate
7	Mr.Sahul Hameed	Law and Order	Inspector
8	A.Antony Arul	Social Worker	Panchayet President

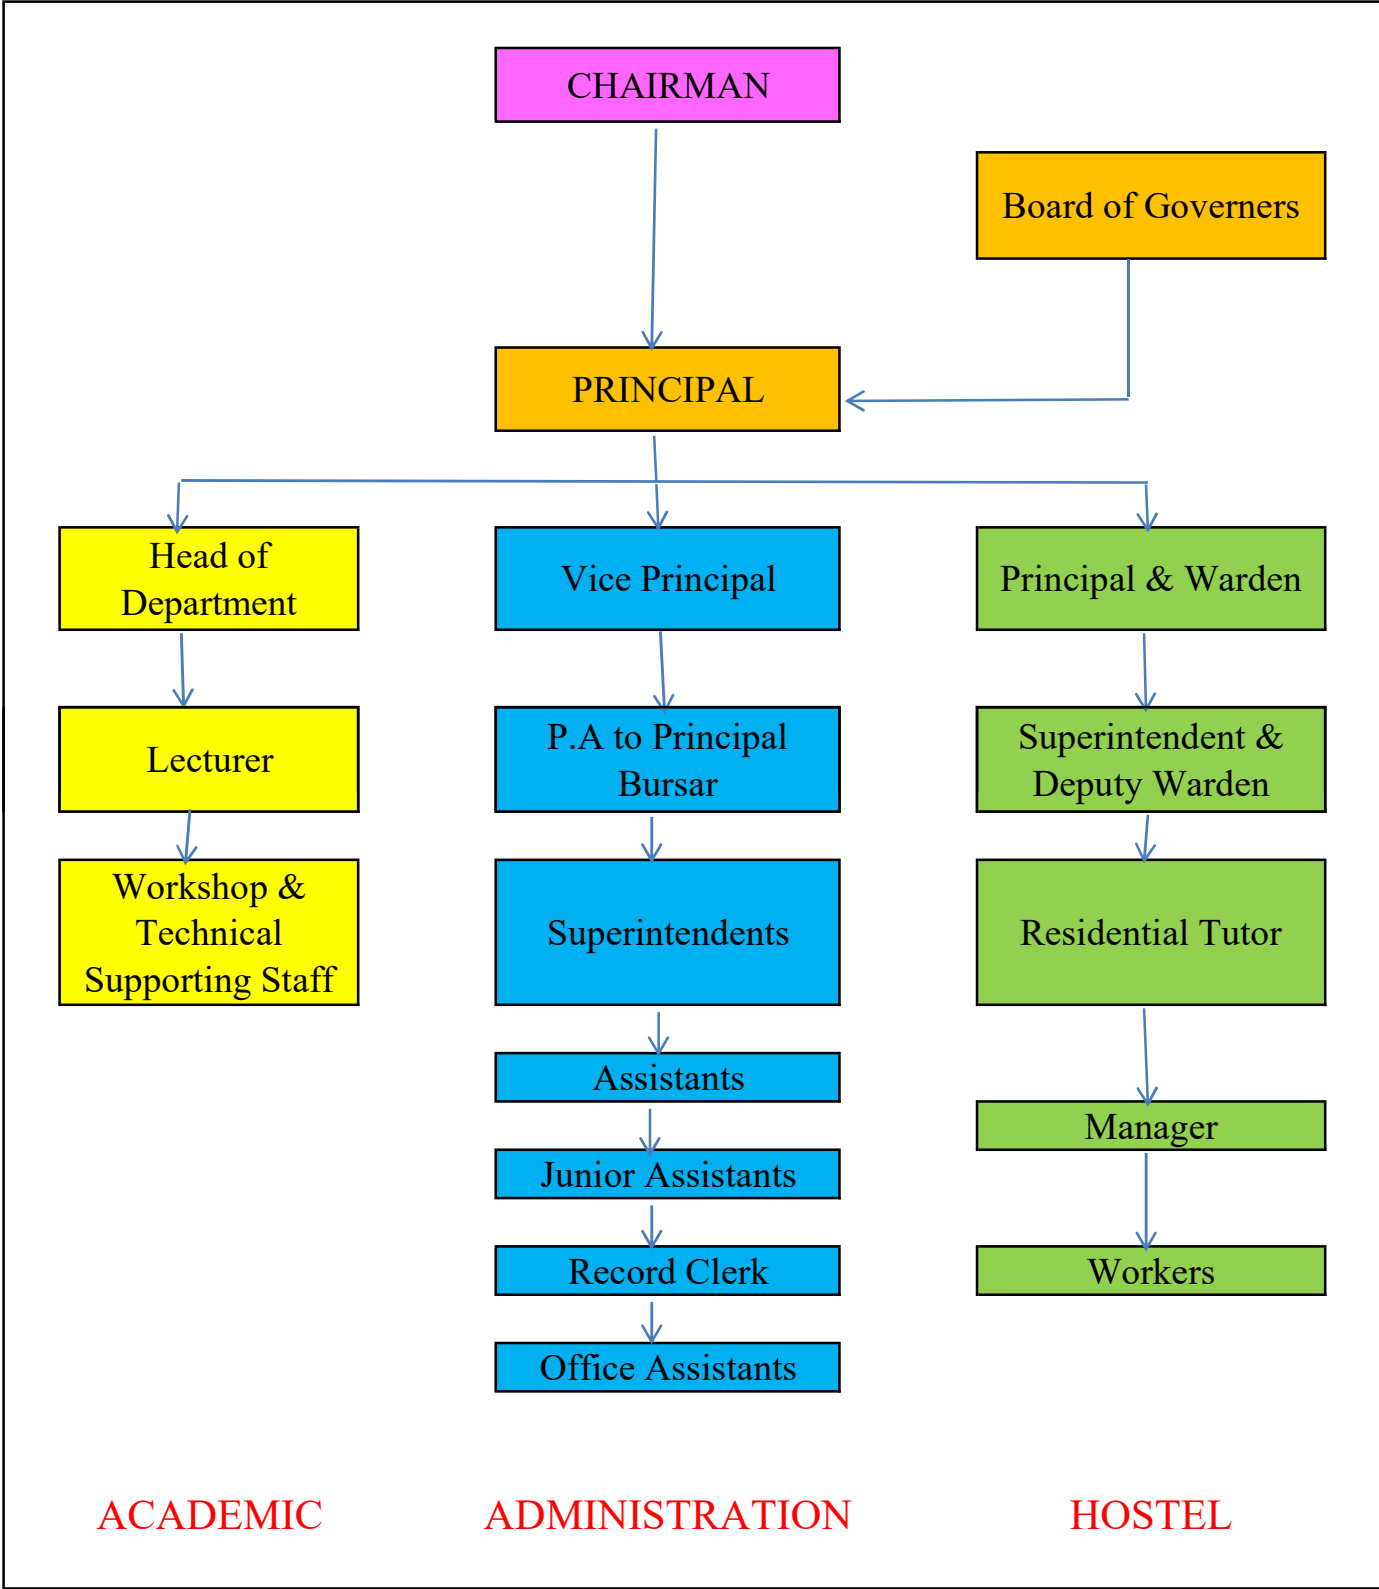

### 5.3. COMMITTEES:

S.No	Committee	Remarks
1	Grievance Redressal Mechanism For Faculty, Staff and Students	Available in Website
2	Students Feedback on Institutional Governance/ Faculty Performance	Established
3	Anti Ragging Committee	Established
4	Online Grievance Redressal Mechanism	Established
5	Grievance Redressal Committee	Established
6	Internal Complaint Committee	Established
7	Committee for SC/ST	Established
8	Internal Quality Assurance Cell	Established

### 6. PROGRAMMES:

S.No	Name of the Programme	Approved by AICTE	Approved by NBA	Approved by NAAC	Number of Seats	Duration	Fee as per State Government	Placemenmt Facility	Campus Placement Details			Cut off Marks/ Rank of Admission during the last 3 Years
									2020-21	2021-22	2022-23	
1	Diploma	Yes	NA	NA	360	3 Years	35000	Available	44	13	48	As per TNDOTE

S.NO	Name of the Course	No of Seats	Duration
1	Civil Engineering	30	3 Years
2	Mechanical Engineering	120	3 Years
3	Electrical and Electronics Engineering	60	3 Years
4	Electronics and Communication Engineering	60	3 Years
5	Computer Engineering	30	3 Years
6	Marine Engineering	30	3 Years
7	Hotel Management and Catering Technology	30	3 Years

**7. FACULTY:**

S.No	Branch Name	Permanent Faculty	Adjunct Faculty	Permanent Faculty: Student Ratio
1	Civil Engineering	3	Nil	01:25
2	Mechanical Engineering	12	Nil	01:25
3	Electrical and Electronics Engineering	5	Nil	01:25
4	Electronics and Communication Engineering	5	Nil	01:25
5	Computer Engineering	2	Nil	01:25
6	Marine Engineering	2	Nil	01:25
7	Automobile Engineering	2	Nil	01:25
8	First Year	18	Nil	01:25

**Name List of Faculty:**

S.No	Name of the Faculty	Appointment Type	Course
1	MUTHU SELVAN G	Regular	CIVIL
2	KIRUBAKARAN ANTONY RAJ M	Regular	CIVIL
3	MADHU MITHA P	Regular	CIVIL
4	Dr.G.SURESH THANGARAJ THOMSON	Regular	MECH
5	RAMKI T	Regular	MECH
6	VADIVEL S	Regular	MECH
7	GANESHAN P	Regular	MECH
8	SUNDAR RAJ P	Regular	MECH
9	MADASAMY MATHAN	Regular	MECH
10	BALASUGUMAR P	Regular	MECH
11	MARIMUTHU	Regular	MECH
12	PAVITHRA B	Regular	MECH
13	KANNAN S	Regular	MECH
14	LENIN	Regular	MECH
15	SHANMUGAVEL B	Regular	MECH
16	VIMALA M	Regular	EEE
17	RAJASINGH VIJAYASEKAR A	Regular	EEE
18	SUMEE JASMINE A	Regular	EEE

19	PRAVEEN RAJA A	Regular	EEE
20	ISHA S	Regular	EEE
21	MOHAMED IFFAM M	Regular	ECE
22	SOWTHAKINI	Regular	ECE
23	SUNIL KUMAR P	Regular	ECE
24	GNANA SOWMIYA J	Regular	ECE
25	PRABHAKAR Y	Regular	ECE
26	ANTO REX RUBAN A	Regular	CSE
27	UMAPARAMANANTHAM S	Regular	CSE
28	STEPHEN THANGARAJAN	Regular	MARINE
29	SUNDAR C	Regular	MARINE
30	GANESAN M	Regular	AUTO
31	INDHUMATHI S	Regular	AUTO
32	JOHN JABES A	Regular	FY
33	BALAMURUGAN M	Regular	FY
34	SANMUGATHAI S	Regular	FY
35	PAVITHRA M	Regular	FY
36	BAMILA P	Regular	FY
37	NIRMALA S	Regular	FY
38	SIVAKAMY	Regular	FY
39	ATHISTA M	Regular	FY
40	SELVIN AARON J	Regular	FY
41	MUTHU RADHA A	Regular	FY
42	PRINCE TENDULKAR P	Regular	FY
43	KARTHICK G	Regular	FY
44	MATHAN S	Regular	FY
45	ANITHA A	Regular	FY
46	DENNIS PRABHU J	Regular	FY
47	UNUSHA M	Regular	FY
48	AMUTHA	Regular	FY
49	ALLEN PRATHEESHA S	Regular	FY

## 8. PROFILE OF PRINCIPAL:

### Hi-TECH POLYTECHNIC COLLEGE

#### PROFILE OF PRINCIPAL

Name : Dr.G.SURESH THANGARAJ  
THOMSON  
Date of Birth : 19-05-1968  
AICTE Unique ID : 1-10583088661  
Education Qualifications : M.E,M.B.A, M.S, Ph.D  
Work Experience



Teaching : 28 Years  
Research : Nil  
Industry : 5 Years  
Others : Nil

Area of Specialization : Mechanical Engineering

Courses taught at :

Diploma Level : Yes  
Post Diploma : Nil  
Under Graduate : Yes  
Post Graduate : Nil  
Post Graduate Diploma Level : Nil

Project guidance (UG Level) : 2

No of paper published in

National Journals : 1  
International Journals : 1  
Conferences :

Masters (Completed / Ongoing) : Completed

Ph.D (Completed / Ongoing) : Completed

No of Patents (Filed & Granted) : Nil

No of Books Published : 5

**9. FEE:**

S.No	Details of Fee as Approved by State Fee Committee	Time Schedule for payment of Fee for entire Programme	No of Fee waivers granted with amount and name of Students	Number of Scholarship offered by the Institution. Duration and amount	Criteria for Fee waivers/Scholarship	Estimated cost of Boarding and Lodging in Hostels	Any other Fee
1	35000	Per Semester	Nil	4 Scholarships Offered by Institution	As per Govt. Norms	24000 per Year	Uniform, Book & Note

**10. ADMISSION:**

S.No	Department	No of Seat Sanctioned			No of Students Admitted		
		2021-2022	2022-23	2023-24	2021-2022	2022-23	2023-24
1	Civil Engineering	30	30	30	2	22	10
2	Mechanical Engineering	120	120	120	87	77	51
3	Electrical and Electronics Engineering	60	60	60	49	48	50
4	Electronics and Communication Engineering	60	60	60	13	36	25
5	Computer Engineering	0	0	30	0	0	15
6	Hotel Management & Catering Technology	0	0	30	0	0	0
7	Marine Engineering	0	0	30	0	0	9

**11. ADMISSION PROCEDURE:**

As per Directorate of Technical Education, Tamilnadu

**12. CRITERIA AND WEIGHTAGES FOR ADMISSION:**

As per Directorate of Technical Education, Tamilnadu

**13. LIST OF APPLICANTS:**

S.No	Timestamp	Application Number	Name of the Student	Year	Department
1	27-04-2023 16:48	271	Muthukutti S	FY	EEE
2	27-04-2023 16:59	274	Vaikundaraja T	FY	MECH
3	02-05-2023 09:25	275	Velmurugan M	FY	MECH
4	12-05-2023 10:16	272	Soumiya P	FY	CSE
5	22-05-2023 09:40	1224	Jeevitha A	DS	ECE
6	03-05-2023 16:49	270	Mugeswaran.J	FY	CSE
7	04-05-2023 15:18	1217	Nandhini.C	DS	ECE
8	04-05-2023 15:22	266	Gurumoorthi.S	FY	ECE
9	04-05-2023 15:25	1216	Santhiya.S	DS	ECE
10	04-05-2023 15:28	1214	Pramila.T	DS	ECE
11	04-05-2023 15:32	268	Anthoni Kishore.I	FY	CSE
12	04-05-2023 15:36	1222	Anto Thivas.I	DS	ECE

13	04-05-2023 15:42	267	Santhiya.P	FY	CSE
14	04-05-2023 15:47	394	Sri Ram.P	FY	ECE
15	04-05-2023 15:51	1221	Sudalai Muthu.R	DS	ECE
16	12-05-2023 11:13	388	Priya.R	FY	CSE
17	12-05-2023 11:19	72	Remo.S	FY	MECH
18	12-05-2023 11:24	262	Rohith Abinesh.B	FY	CSE
19	12-05-2023 11:43	269	Jutson Samuel.A	FY	MECH
20	22-05-2023 11:19	395	Sri Ram.M	FY	MECH
21	22-05-2023 11:23	390	Muthu Karthick.M	FY	ECE
22	22-05-2023 12:27	397	Muthu Parathan.M	FY	CIVIL
23	22-05-2023 12:31	1064	Sakthi Vijay	DS	MECH
24	25-05-2023 17:54	392	Panisha D	FY	CSE
25	29-05-2023 12:40	457	Joseph Arul Muthu	FY	MECH
26	29-05-2023 12:44	458	Antrow Kevin	FY	MECH
27	05-06-2023 11:49	398	Petchi Muthu.M	FY	CSE
28	05-06-2023 11:53	397	Siva Kumar.P	FY	MECH
29	05-06-2023 11:56	400	Vengadesh.E	FY	MECH
30	05-06-2023 11:59	393	Ramesh Kumar.S	FY	CSE
31	14-06-2023 16:38	265	Jacob Doni.R	DS	EEE
32	16-06-2023 10:06	396	John David.S	FY	EEE
33	16-06-2023 10:14	1215	Sanjay.E	FY	HM&CT
34	21-06-2023 15:26	502	Eji Nisha	FY	CSE
35	21-06-2023 15:34	1220	Ilaya Raja M	DS	EEE
36	21-06-2023 15:45	1066	Joelin Vino.S	DS	ECE
37	21-06-2023 15:57	387	Suvikar.B	FY	CIVIL
38	23-06-2023 14:47	399	Sudalai.P	FY	ECE
39	27-06-2023 12:48	512	Arockiya Vinith.A	FY	CSE
40	28-06-2023 16:45	504	Muhilan.M	FY	CIVIL
41	30-06-2023 11:44	1223	Ajai.S	DS	ECE
42	22-05-2023 10:33	1203	Kavitha	DS	ECE
43	13-06-2023 11:34	1318	Harini S	DS	ECE
44	10-05-2023 18:51	348	Selvaraj	FY	ECE
45	05-06-2023 11:12	1332	Sam Meshach	DS	ECE
46	02-05-2023 12:14	1333	Umagomathi	DS	CIVIL
47	02-05-2023 12:25	1334	Venila	DS	CIVIL
48	18-04-2023 15:17	1231	Sudalai Chandra Prakash C	DS	MECH
49	18-04-2023 15:32	1226	Justin A	DS	EEE
50	02-05-2023 14:04	284	Tamil Selvan M	FY	EEE
51	08-05-2023 11:58	285	Ganesh M	FY	MECH
52	11-05-2023 14:29	277	Manikandan	FY	HM&CT
53	12-05-2023 10:28	1227	Mano.M	DS	MECH
54	15-05-2023 15:32	283	Kanaga Subash K	FY	CIVIL
55	16-05-2023 12:26	286	Esairaja K	FY	EEE
56	22-05-2023 10:46	1232	Mathankumar I	DS	MECH
57	22-05-2023 10:52	427	Hariharan G	FY	CIVIL



58	22-05-2023 11:02	282	Rishi Boopathy T	FY	MECH
59	22-05-2023 11:08	279	Nagendran S	FY	CIVIL
60	22-05-2023 12:44	1229	Sugeshnathan P	DS	EEE
61	22-05-2023 12:51	428	Vigneshwari D	FY	ECE
62	23-05-2023 11:17	276	Jeyabalan M	FY	EEE
63	31-05-2023 11:25	429	Santhiya P	FY	CSE
64	01-06-2023 15:27	486	Rajesh M	FY	MECH
65	06-06-2023 16:47	489	Mohammed Irfan A K	FY	ECE
66	06-06-2023 17:20	280	Kumaravel.M	FY	MECH
67	08-06-2023 12:10	490	Muthu Siva.S	FY	CIVIL
68	12-06-2023 16:26	498	Vasantha Kumar.R	FY	MECH
69	16-06-2023 15:06	510	Sathish Guru.R	FY	EEE
70	16-06-2023 16:40	1268	Kanthasamy.M	DS	EEE
71	19-06-2023 09:59	288	Guna Seelan G	FY	MARINE
72	19-06-2023 10:08	287	Thamilarasan S	FY	MECH
73	19-05-2023 15:07	414	Barath	FY	MECH
74	19-05-2023 15:28	1041	Mano M	DS	MECH
75	13-06-2023 12:29	335	Musanth	FY	ECE
76	13-06-2023 12:35	507	Muthukumar	FY	ECE
77	18-04-2023 14:50	1236	Suthan A	FY	MECH
78	02-05-2023 11:59	1329	Anand M	DS	CIVIL
79	02-05-2023 13:05	294	Rahuman Khan.S	FY	MECH
80	02-05-2023 13:14	295	Sam.M	FY	MECH
81	08-05-2023 10:28	405	Suman S	FY	MARINE
82	12-05-2023 11:42	343	Jonathan Rabert M	FY	CSE
83	15-05-2023 11:09	1312	Manimaran R	DS	MECH
84	16-05-2023 13:45	1347	Thiruparkadal R	DS	MECH
85	16-05-2023 14:06	1348	Siva Sakthi M	DS	ECE
86	22-05-2023 10:35	412	Gopalashanmugavel P	FY	MECH
87	23-05-2023 11:38	1346	Sankar Sathish G	DS	MECH
88	23-05-2023 11:46	293	Chittarasu Praveen E	FY	MECH
89	25-05-2023 13:13	407	Subramanian U	FY	MECH
90	29-05-2023 13:37	413	Pravin Kumar A	FY	EEE
91	29-05-2023 13:59	1343	Kogul Amuthu R	FY	MECH
92	29-05-2023 14:13	411	Augustin A	FY	MECH
93	29-05-2023 14:47	1345	Jegadeesh J	DS	EEE
94	30-05-2023 12:17	409	Veerapandi V	FY	MECH
95	30-05-2023 12:21	1342	Nambi Raja A	DS	MECH
96	30-05-2023 12:31	410	Manoj Jeyablesson G	FY	EEE
97	30-05-2023 12:34	408	Poopathi V	FY	MECH
98	02-06-2023 11:53	292	Harikrishnan M	FY	HM&CT
99	02-06-2023 11:56	1237	Jesinthar Wanstuck A	DS	EEE
100	06-06-2023 11:21	291	Sabarianish A	FY	EEE
101	07-06-2023 11:07	336	Mari Selvam M	FY	EEE
102	08-06-2023 10:19	1238	Aravinth M	DS	EEE
103	15-06-2023 14:38	406	Rabert Vincent T	FY	EEE

104	15-06-2023 15:01	460	Jefferin P	FY	MARINE
105	21-06-2023 12:51	511	Akash S	FY	EEE
106	23-06-2023 10:37	1239	Suresh K	DS	MECH
107	16-06-2023 10:44	494	Jayakumar D	FY	CSE
108	12-05-2023 12:54	323	John Salomon	FY	MECH
109	12-05-2023 13:02	433	Raja M	FY	HM&CT
110	12-05-2023 13:22	434	Surya	FY	ECE
111	22-05-2023 12:56	451	Rahul R	FY	CSE
112	29-05-2023 10:51	449	Sathan	FY	MARINE
113	05-06-2023 15:36	495	Mathan M	FY	MARINE
114	16-06-2023 10:30	509	Iman	FY	MECH
115	11-05-2023 14:12	1259	Sanjay Ganesh	DS	EEE
116	12-05-2023 12:12	435	Aravindha Samy	FY	EEE
117	25-05-2023 09:56	454	Prabisha P	FY	CSE
118	29-05-2023 09:55	459	Akash P	FY	MECH
119	29-05-2023 15:01	450	Sumesh	FY	MECH
120	31-05-2023 14:41	485	Thanush	FY	EEE
121	12-06-2023 13:56	499	Bernath Suvi M	FY	CSE
122	22-05-2023 09:56	341	Arunachalam	FY	MECH
123	26-05-2023 12:06	452	Udhayamathan	FY	MECH
124	26-05-2023 12:12	453	Sivanagamani	FY	EEE
125	18-04-2023 18:52	259	Sumathi V	FY	CSE
126	18-04-2023 19:14	256	Vasanth.E	FY	EEE
127	19-05-2023 12:34	1204	Stephen Raj.J	DS	EEE
128	31-05-2023 10:19	260	Jebin Amos.K	FY	MECH
129	31-05-2023 10:26	472	Saravana Kumar S	FY	EEE
130	22-06-2023 14:13	517	Thivaagar .K	FY	ECE
131	21-04-2023 11:43	258	Iyappan P	FY	EEE
132	02-05-2023 16:41	316	Kishore	FY	EEE
133	22-05-2023 14:58	383	Muthu Venkadesh	FY	EEE
134	22-05-2023 15:08	318	Kathiraisan	FY	MECH
135	22-05-2023 15:18	317	Saran	FY	EEE
136	19-06-2023 10:21	382	Monika	FY	ECE
137	21-06-2023 10:03	497	Sathya	FY	EEE
138	23-06-2023 12:56	384	Pavidran	FY	ECE
139	26-06-2023 08:21	386	Santhiya	FY	ECE
140	08-05-2023 11:55	298	Nathiya E	FY	ECE
141	22-05-2023 14:59	296	Sivagnanam	FY	MECH
142	22-05-2023 15:03	297	Essakidass	FY	CIVIL
143	11-05-2023 12:37	324	Esakki Raja M	FY	MARINE
144	31-05-2023 14:48	474	Sakthivel M	FY	ECE
145	15-06-2023 10:29	508	Elaiyaraja P	FY	CSE
146	02-05-2023 12:20	378	Sabari A	FY	EEE
147	02-05-2023 12:28	379	Hariharan G	FY	EEE
148	12-05-2023 10:27	415	Gokul Raja V	FY	EEE

149	12-06-2023 20:30	377	Daniel.B	FY	MECH
150	02-05-2023 14:46	1314	Gobinath	DS	MECH
151	02-05-2023 14:52	325	Sugumar M	FY	EEE
152	02-05-2023 14:59	326	Sudalaimuthu Vignesh. M	FY	EEE
153	15-05-2023 12:16	327	Ashwin Maran D	FY	MECH
154	15-05-2023 12:31	1315	Surya A	FY	MARINE
155	15-05-2023 12:36	329	Marshalsingh K	FY	MARINE
156	15-05-2023 12:42	328	Mathesh J	FY	MARINE
157	21-05-2023 10:08	441	Boopathi M	FY	MARINE
158	21-05-2023 10:13	440	Sathish Kumar	FY	MARINE
159	03-07-2023 10:29	424	Aswin S	FY	MECH
160	18-04-2023 13:56	309	Pratheesh V	FY	EEE
161	20-04-2023 15:32	310	Ragul Sanjay K	FY	EEE
162	28-04-2023 12:47	1304	Sugan P	FY	MECH
163	04-05-2023 18:28	311	Ramkumar V	FY	MARINE
164	31-05-2023 12:07	312	Steve Adams A	FY	CIVIL
165	31-05-2023 12:15	313	Augustin R	FY	EEE
166	31-05-2023 12:21	462	Arun M	FY	MECH
167	31-05-2023 12:28	1305	Rama Krishnan S	DS	ECE
168	31-05-2023 12:33	1306	Mugesh C	DS	ECE
169	31-05-2023 12:39	463	Mahesh M	FY	MECH
170	31-05-2023 12:44	464	Vinoth V	FY	MECH
171	06-06-2023 11:21	465	Waldimer S	FY	MECH
172	12-06-2023 12:59	466	Lathishwar S	FY	MECH
173	16-06-2023 09:51	467	Saran V	FY	MECH
174	19-06-2023 11:43	470	Gurumoorthy.M	FY	MECH
175	19-06-2023 11:50	469	Vengadesh.A	FY	MECH
176	20-06-2023 14:15	471	Antony Prakasa Sitharth A	FY	CIVIL
177	28-06-2023 11:28	1307	Aarthi	DS	ECE
178	25-04-2023 21:55	304	Muthukrishnan A	FY	CSE
179	25-04-2023 22:05	305	Kala Sunitha B	FY	CSE
180	28-04-2023 10:06	1246	Bala Esakki	FY	MECH
181	28-04-2023 10:12	302	Thanalakshmi	FY	CSE
182	02-05-2023 11:50	300	Muthusamy	FY	MECH
183	02-05-2023 13:01	308	Srithar R	FY	EEE
184	02-05-2023 13:10	307	Edwin Dass D	FY	EEE
185	02-05-2023 13:17	306	Pon Preethika A	FY	CSE
186	02-05-2023 13:22	1247	Kalpana K	DS	EEE
187	08-05-2023 21:39	421	Jebaraj Lukas.S	FY	HM&CT
188	08-05-2023 21:46	422	Navin S	FY	HM&CT
189	13-05-2023 07:32	424	Dinesh R	FY	MECH
190	13-05-2023 07:41	423	Manonmani Eswaran	FY	MARINE
191	13-05-2023 10:26	425	Marimuthu Selvam T	FY	MECH
192	19-05-2023 23:14	1248	Maharasi I	DS	ECE

193	19-05-2023 23:29	299	Gopal.M	FY	MECH
194	31-05-2023 11:44	426	Kalef.A	DS	ECE
195	07-06-2023 09:29	417	Suresh Kumar A	FY	MECH
196	19-06-2023 09:53	301	Karuppasamy N	FY	MECH
197	28-06-2023 09:22	456	Akash I	FY	ECE
198	03-07-2023 14:03	548	Gowtham M	FY	MARINE
199	03-07-2023 14:25	267	Muthukabilan	FY	CIVIL
200	04-07-2023 11:34	602	Ponraj V	FY	ECE

#### 14. RESULTS OF ADMISSION UNDER MANAGEMENT SEATS/VACANT SEATS

S.NO	Total No of Application	No of Admitted Students
1	200	160

#### 15. INFRASTRUCTURE DETAILS:

S.No	Room Type	No of Rooms	Size/ Capacity
1	Class Rooms	21	792 sqm
2	Tutorial rooms	5	99 sqm
3	Seminar Hall	1	132 sqm
4	Additional Workshop	2	150 sqm
5	CAD Center	1	132 sqm
6	Workshop	2	200 sqm
7	Laboratories	14	1838 sqm
8	Drawing Halls	2	263.9 sqm
9	Computer Centres	2	150 sqm
10	Library & Reading Room	1	300 sqm
11	Language Lab	1	33 sqm
12	Examination Facility	24	600 Nos
13	Boys Common Room	1	75 sqm
14	Cafeteria	1	150 sqm
15	First Aid cum Sick Room	1	10 sqm
16	Girls Common Room	1	75 sqm
17	Stationary Store	1	10 sqm
18	Board Room	1	20 sqm
19	Department Office Cabin for HOD	6	220 sqm
20	Central Store	1	30 sqm
21	Exam Control Office	1	30 sqm
22	House Keeping	1	10 sqm
23	Maintenance	1	10 sqm
24	Office All Inclusive	6	150 sqm
25	Placement Office	1	30 sqm
26	Principal Office	1	30 sqm
27	Security	1	10 sqm
28	Internet band width, etc	Available	256 Mbps

**LABORATORY MAJOR EQUIPMENT:**

<b>S.No</b>	<b>DEPT</b>	<b>Name of the Laboratory</b>	<b>Lab / Major Equipments</b>
1	CIVIL	CONSTRUCTION LAB	Compaction testing machine, Vee bee consistometer test
2	CIVIL	ENGLISH COMMUNICATION LAB	HEAD PHONE, TRANSMITER
3	CIVIL	HYDRAULICS AND PLUMBING LAB	Venturi meter and orifice meter
4	CIVIL	MATERIAL TESTING LAB	Torsion Testing Machine
5	CIVIL	SURVEY LAB	Vernier Theodolite, Total Station
6	CSE	COMPUTER LAB	INTEL PENTIUM CANNON COPIER SERVO STABILIZER DVD DRIVE 4 WAY SICK
7	CSE	COMPUTER SOFTWARE & HARDWARE LAB	INTEL PENTIUM CANNON COPIER SERVO STABILIZER DVD DRIVE 4 WAY SICK
8	ECE	ADVANCED COMMUNICATION SYSTEM LAB	ANALOG FIBRE OPTIC LINK TRAINER KIT
9	ECE	ELECTRIC CIRCUITS AND INSTREMENTATION LAB	SINGLE POWER SUPPLY
10	ECE	ELECTRONICS DEVICES AND CIRCUITS LAB	CRO
11	ECE	EMBEDDED SYSTEMS LAB	ARM 7 BASED TRAINER KIT
12	ECE	IE AND CE LAB	ALLEN BRADLY MICROLOGIX 1000 SERIES TRAINER KIT
13	ECE	INTEGRATED CIRCUITS PRACTICAL LAB	IC TRAINER KITS
14	ECE	MICROPROCESSOR & VLSI LAB	DC MOTOR INTERFACE, PRINER INTERFACE
15	EEE	CONTROL OF ELECTRICAL MACHINES	TWO SPEED WINDING MOTOR
16	EEE	ELECTRICAL CIRCUITS AND INSTRUMENTATION LAB	3 HP DC MOTOR
17	EEE	ELECTRICAL CIRCUITS AND MACHINES LAB	DC SHUNT MOTOR
18	EEE	POWER ELECTRONICS LAB	DC SHUNT MOTOR
19	EEE	WIRING AND WINDING LAB	3 PHASE MOTOR, TRANSFORMER WINDING MACHINE

20	FY	CHEMISTRY LAB	CONICAL FLASK TEST TUBE REAGENT BOTTLE AMBER MEASURING CYLINDER BURETTE DIGITAL WEIGHING BALANC
21	FY	PHYSICS LAB	COPPER VOLTAMETER - AMBRA REPORT STAND HEAVY RHEOSTAT OHMS - SC MICROSCOPE DELUXE SPECTROMETER
22	FY	WORKSHOP	BENCH VICE ROUND FILE BENCH SHEAR BENCH DRILLING MACH LEG VICE ANVIL GUILLO SCREW
23	MARINE	SHIP CONSTRUCTION PRACTICAL	Sheet bending Machine, Sheet Cutting Machine amd Welding Transformer
24	MECH	AUTOMOBILE LAB	Four Stroke petrol engine
25	MECH	FOUNDRY&WELDING LAB	SMITHY, FOUNDRY, WELDING
26	MECH	METROLOGY AND MACHINE TOOL LAB	SLIP GUAGE
27	MECH	PROCESS AUTOMATION LAB	PLC TRAINER KIT
28	MECH	QUALITY CONTROL LAB	MECHANICAL MICROSCOPE
29	MECH	SPECIAL MACHINES LAB	LATHE - PLAIN TURNING, STEP TURNING, TAPPER
30	MECH	THERMODYNAMICS LAB	SINGLE CYLINDER 4 STOKE

#### 16. ENROLMENT AND PLACEMENT DETAILS:

S.No	Branch Name	2020-21		2021-22		2022-23	
		No of Students Enrolled	No of Students Placed	No of Students Enrolled	No of Students Placed	No of Students Enrolled	No of Students Placed
1	Civil Engineering	0	2	2	1	22	1
2	Mechanical Engineering	14	22	87	8	77	32
3	Electrical and Electronics Engineering	0	17	49	2	48	13
4	Electronics and Communication Engineering	0	3	13	2	36	2

#### 17. MoUs WITH INDUSTRIES: Attached

**HITECH POLYTECHNIC COLLEGE  
SAMUGARANGAPURAM**

CIRCULAR

Circular No: 79

17-08-2023

**FEEDBACK FACILITY IN WEBSITE**

Feedback facility for students and staff members is available in our HITECH Polytechnic College website ([www.hitechpolytechnic.org](http://www.hitechpolytechnic.org)). Students and Staff members can utilize the following link to register their feedback through online.

For Student - [Students – HI Tech Polytechnic](#)


For Teaching Staff - [Staff Grievance Form – HI Tech Polytechnic](#)

For Non Teaching Staff - [office – HI Tech Polytechnic](#)

Copy to,

1. Main Notice Board
2. Department Notice Boards
3. Circulate to all Classes

  
**PRINCIPAL**  
**PRINCIPAL**  
**HI - TECH POLYTECHNIC COLLEGE**  
**SAMUGARANGAPURAM -527 112**

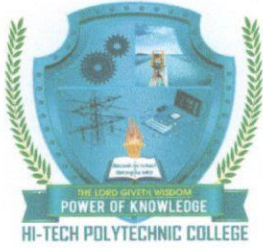

# HI-TECH POLYTECHNIC COLLEGE SAMUGARANGAPURAM



Radhapuram Taluk, Tirunelveli District - 627112 Mobile : 9442600907  
Email : hitechpark@yahoo.co.in, 846ttnhitech@gmail.com

**Dr . G. Suresh Thangaraj Thomson, M.E., M.B.A., M.S., Ph.D.**  
**Principal.**

## ANTI RAGGING COMMITTEE ORDER

The Anti Ragging Committee is established by the following members as per All India Council for Technical Education notified regulation for prevention and prohibition of ragging in AICTE approved Technical Institutions vide No.37-3 / Legal / AICTE / 2009 dated 01-07-2009.

S.No	Name	Designation
1	Er.T.Ramki, HOD/Mech	Convener
2	Mr.C.Sundar, Physical Director	Member
3	Er.A.Rajas Singh Vijayasekar, HOD/EEE	Member
4	Er.A.Sumee Jasmine, Lect/EEE	Member
5	Ms.Athista, Lect/English	Member
6	S.Karthick Kumar, Student/ III Mech	Member
7	M.Kalaivani, Student/ III EEE	Member
8	R.Pavithran, Student/ I ECE	Member

Copy to,

1. Er.T.Ramki, HOD/Mech
2. Er.C.Sundar, Physical Director
3. Er.A.Rajas Singh Vijayasekar, HOD/EEE
4. Er.A.Sumee Jasmine, Lect/EEE
5. Ms.Athista, Lect/English
6. S.Karthick Kumar, Student/ III Mech
7. M.Kalaivani, Student/ III EEE
8. R.Pavithran, Student/ I ECE

  
**PRINCIPAL**  
**PRINCIPAL**  
HI - TECH POLYTECHNIC COLLEGE  
SAMUGARANGAPURAM -627 112



**HITECH POLYTECHNIC COLLEGE  
SAMUGARANGAPURAM**

CIRCULAR

Circular No: 74

03-07-2023

**ESTABLISHMENT OF ONLINE GRIEVANCE REDERSSAL MECHANISM**

Online Grievance Rederssal Mechanism is established in our HITECH Polytechnic College website ([www.hitechpolytechnic.org](http://www.hitechpolytechnic.org)). Students and Staff members can utilize the following link to register their Rederssal through online.

For Student - [Students – HI Tech Polytechnic](#)


For Teaching Staff - [Staff Grievance Form – HI Tech Polytechnic](#)

For Non Teaching Staff - [office – HI Tech Polytechnic](#)

Copy to,

1. Main Notice Board
2. Department Notice Boards
3. Circulate to all Classes

  
**PRINCIPAL**  
**PRINCIPAL**  
HI - TECH POLYTECHNIC COLLEGE  
SAMUGARANGAPURAM -627 112

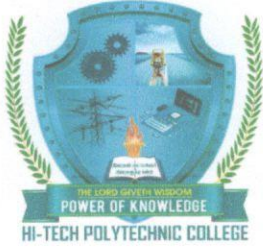

# HI-TECH POLYTECHNIC COLLEGE SAMUGARANGAPURAM



Radhapuram Taluk, Tirunelveli District - 627112 Mobile : 9442600907  
Email : hitechpark@yahoo.co.in, 846ttnhitech@gmail.com

**Dr . G. Suresh Thangaraj Thomson, M.E., M.B.A., M.S., Ph.D.**  
**Principal.**

## GRIEVANCE REDRESSAL COMMITTEE ORDER


The Grievance Redressal Committee is established in our Institution by the following members. As per All India Council for Technical Education for Redressal of grievance of students, Regulation 2019, vide F.No.1-101/PGRC/AICTE/Regulation/2009 dated 07-11-2019. As per All India Council for Technical Education for Redressal of grievance of Faculty/Staff members, Regulation 2021, vide F.No. 1- 103/ AICTE/ PGRC/ Regulation/ 2021 dated 25.03.2021.

S.No	Name	Designation
1	Er.M.Vimala, Vice Principal	Convener
2	Er.G.Muthuselvan, HOD/CIVIL	Member
3	Er.T.Ramki, HOD/Mech	Member
4	Er.A.Rajasingh Vijayasekar, HOD/EEE	Member
5	Er.M. Mohamed Iffam, HOD/ECE	Member
6	Mr.John Jebas P, HOD/Basic Engg,	Member

### Copy to,

1. Er.M.Vimala, Vice Principal
2. Er.G.Muthuselvan, HOD/Civil
3. Er.T.Ramki, HOD/Mech
4. Er.A.Rajasingh Vijayasekar, HOD/EEE
5. Er.M. Mohamed Iffam, HOD/ECE
6. Mr.John Jebas P, HOD/Basic Engg,

  
**PRINCIPAL**  
**PRINCIPAL**  
HI - TECH POLYTECHNIC COLLEGE  
SAMUGARANGAPURAM -627 112

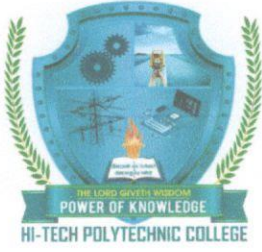

# HI-TECH POLYTECHNIC COLLEGE SAMUGARANGAPURAM



Radhapuram Taluk, Tirunelveli District - 627112 Mobile : 9442600907  
Email : hitechpark@yahoo.co.in, 846ttnhitech@gmail.com

**Dr . G. Suresh Thangaraj Thomson, M.E., M.B.A., M.S., Ph.D.**  
**Principal.**

## INTERNAL COMPLAINT COMMITTEE ORDER

The Internal Complaint Committee is established by the following members (As per Section 4 All India Council of Technical Education (Gender Sensitization, Prevention and Prohibition of Sexual Harassment of women Employees and Students and Redressal of Grievances in Technical Institutions) Regulations, 2016 vide No. F.AICTE/WH/ 2016 / 01 dated 10th June, 2016


S.No	Name	Designation
1	Er.P.Ganesan, Lect/ Mech	Convener
2	Er.M.Kirubhakaran Antony Raj, Lect/ Civil	Member
3	Er.A.Anto Rex Ruban, CSE	Member
4	Ms.S.Sanmugathai, Lect/ Basic.Engg	Member
5	Er.Isha S, Lect/ EEE	Member
6	Arunachalam S, Student/ I Mech	Member
7	John Nesa Pandian R, Student/ II EEE	Member
8	Malathika M, Student/ II ECE	Member

Copy to,

1. Er.P.Ganesan, Lect/ Mech
2. Er.M.Kirubhakaran Antony Raj, Lect/ Civil
3. Er.A.Anto Rex Ruban, CSE
4. Ms.S.Sanmugathai, Lect/ Basic.Engg
5. Er.Isha S, Lect/ ECE
6. S.Arunachalam, Student/ I Mech
7. R.John Nesa Pandian, Student/ II EEE
8. M.Malathika, Student/ II ECE

  
**PRINCIPAL**  
**PRINCIPAL**

HI - TECH POLYTECHNIC COLLEGE  
SAMUGARANGAPURAM - 627 112

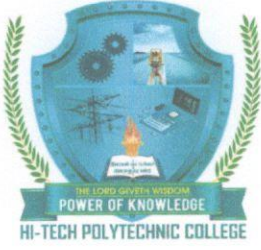

# HI-TECH POLYTECHNIC COLLEGE SAMUGARANGAPURAM



Radhapuram Taluk, Tirunelveli District - 627112 Mobile : 9442600907  
Email : hitechpark@yahoo.co.in, 846ttnhitech@gmail.com

**Dr . G. Suresh Thangaraj Thomson, M.E., M.B.A., M.S., Ph.D.**  
**Principal.**

## COMMITTEE FOR SC/ST ORDER


The Committee is established for SC/ST by the following members (As per the Scheduled Castes and the Scheduled Tribes (Prevention of Atrocities)) Act.1989, No.33 of 1989, dated 11.09.1989.

S.No	Name	Designation
1	Dr. G.Suresh Thangaraj Thomson, Principal	Convener
2	Mr.C.Sundar, Physical Director	Member
3	Mr.A.John Jebas, Lect/ Basic.Engg	Member
4	Mr.Mathan S, Instructor/EEE	Member
5	Mrs.Shanmugathai, Lect/ Basic.Engg	Member

Copy to,

1. Dr. G.Suresh Thangaraj Thomson, Principal
2. Mr.C.Sundar, Physical Director
3. Mr.A.John Jebas, Lect/ Basic.Engg
4. Mr.Mathan S, Instructor/EEE
5. Mrs.Shanmugathai, Lect/ Basic.Engg

  
**PRINCIPAL**  
**PRINCIPAL**  
HI - TECH POLYTECHNIC COLLEGE  
SAMUGARANGAPURAM -627 112

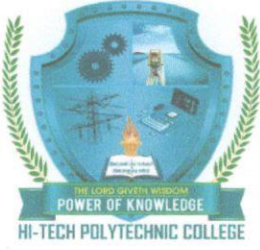

# HI-TECH POLYTECHNIC COLLEGE SAMUGARANGAPURAM



Radhapuram Taluk, Tirunelveli District - 627112 Mobile : 9442600907  
Email : hitechpark@yahoo.co.in, 846ttnhitech@gmail.com

**Dr . G. Suresh Thangaraj Thomson, M.E., M.B.A., M.S., Ph.D.**  
**Principal.**

## INTERNAL QUALITY ASSURANCE CELL ORDER

The Internal Quality Assurance Cell is established by the following members as per the direction of All India Council of Technical Education (AICTE).

S.No	Name	Designation
1	Er.A.Anto Rex Ruban, CSE	Convener
2	Er.P.Uma Paramanatham, CSE	Member
3	Er.Mathumitha, Civil	Member

Copy to,

1. Er.A.Anto Rex Ruban, CSE
2. Er.P.Uma Paramanatham, CSE
3. Er.Mathumitha, Civil

  
**PRINCIPAL**  
PRINCIPAL  
HI - TECH POLYTECHNIC COLLEGE  
SAMUGARANGAPURAM - 627 112

**MEMORANDUM OF UNDERSTANDING  
(MoU)**

**BETWEEN**

**HI-TECH POLYTECHNIC COLLEGE,  
SAMUGARANGAPURAM**

**&**

**GDR Industry, Sathankulam**

**FOR**

**SKILL DEVELOPMENT, OUTCOME BASED TRAININGS,  
PLACEMENT, R&D SERVICES AND RELATED SERVICES**

**CLAUSE 5**  
**RELATIONSHIP BETWEEN THE PARTIES**

5.1 It is expressly agreed that **First Party** and **Second Party** are acting under this MOU as independent contractors, and the relationship established under this MOU shall not be construed as a partnership. Neither Party is authorized to use the other Party's name in any way, to make any representations or create any obligation or liability, expressed or implied, on behalf of the other Party, without the prior written consent of the other Party. Neither Party shall have, nor represent itself as having, any authority under the terms of this MOU to make agreements of any kind in the name of or binding upon the other Party, to pledge the other Party's credit, or to extend credit on behalf of the other Party.

Hi Tech polytechnic college  
First  
  
d Party

GDR Industry  
Party  
Second


Any divergence or difference derived from the interpretation or application of the MoU shall be resolved by arbitration between the parties as per the Arbitration Act, 1996. The place of the arbitration shall be at District Head Quarters of the First Party. This undertaking is to be construed in accordance with Indian Law with exclusive jurisdiction in the Courts of **Name of City**.

**AGREED:**

For Hi-Tech Polytechnic College

For GDR Industry

*[Signature]*  
**PRINCIPAL**  
HI - TECH POLYTECHNIC COLLEGE  
SAMUGARANGAPURAM - 627 112  
Authorized Signatory

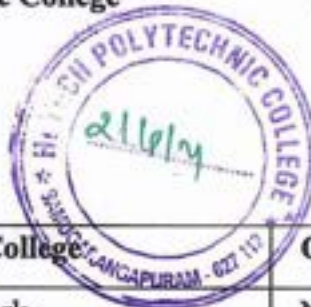

*[Signature]*  
Authorized Signatory

Hi-Tech Polytechnic College	GDR Industry
Hi-Tech Educational Park, Samugarangapuram, Tirunelveli Dt- 627 112	No 145/5A, Thatchamozhi Village, Vijayaramapuram, Sathankulam Thoothukudi Dist-628704
9442600907	9842102966
846ttnhitech@gmail.com	gdrgalaxy@yahoo.co.in
www.hitechpolytechnic.org	-

Witness 1: *[Signature]* 18/5A ANBUVILA  
SALAIPUTHUR  
VALLUOR-627117

3/70, Temple street,  
Marakattavilai,  
Nannaladi post,  
Tirunelveli - 627657

Witness 2: *[Signature]*  
Witness 4: *[Signature]*

Witness 3: *[Signature]*  
2/115 EAST STREET  
ANNARAAA NALLUR  
SRIVAIKUNDRAM - TK  
THOOTHUKUDI - 628857

123/5 North street  
Sathankulam  
Radhapuram  
627-112-

**MEMORANDUM OF UNDERSTANDING (MoU)**

**BETWEEN**

**HI-TECH POLYTECHNIC COLLEGE,**

**SAMUGARANGAPURAM**

**&**

**IELEC SYSTEMS, TIRUNELVELI**

**FOR**

**SKILL DEVELOPMENT, OUTCOME BASED TRAININGS,  
PLACEMENT, R&D SERVICES AND RELATED SERVICES**



**CLAUSE 5**  
**RELATIONSHIP BETWEEN THE PARTIES**

5.1 It is expressly agreed that **First Party** and **Second Party** are acting under this MOU as independent contractors, and the relationship established under this MOU shall not be construed as a partnership. Neither Party is authorized to use the other Party's name in any way, to make any representations or create any obligation or liability, expressed or implied, on behalf of the other Party, without the prior written consent of the other Party. Neither Party shall have, nor represent itself as having, any authority under the terms of this MOU to make agreements of any kind in the name of or binding upon the other Party, to pledge the other Party's credit, or to extend credit on behalf of the other Party.

**Hi-Tech Polytechnic College**  
First Party

**IElec Systems**  
Second Party

Any divergence or difference derived from the interpretation or application of the MoU shall be resolved by arbitration between the parties as per the Arbitration Act, 1996. The place of the arbitration shall be at District Head Quarters of the First Party.

**AGREED:**

For Hi-Tech Polytechnic College

For IElec Systems

*[Signature]*  
**PRINCIPAL**  
HI - TECH POLYTECHNIC COLLEGE  
SAMUGARANGAPURAM - 627 112  
Authorized Signatory



*[Signature]*  
Authorized Signatory



Hi-Tech Polytechnic College	IElec Systems
Hi-Tech Educational Park, Samugarangapuram, Tirunelveli Dt- 627 112	No34A, Puthu Amman Kovil Street, Thachanallur, Tirunelveli -627 358
9442600907	9840838264
846ttnhitech@gmail.com	ielecsystems@gmail.com
www.hitechpolytechnic.org	-

Witness 1: *[Signature]*  
4/3A, Thantana  
Mozil Nader SI,  
Sathambalam  
Tirunelveli - 627 709

Witness 2: *[Signature]*  
M. Mohamed Iqbal  
HOD /ECE  
Hi-Tech Polytechnic College,  
Samugarangapuram  
Witness 4: - 627 112

Witness 3: *[Signature]*  
72 ELIM COTTAGE  
AROMANAGAR  
TIRUNELVELI - 627 007

*[Signature]*  
ANTO RAJ PABAN. A  
Lecturer / CSI  
Hi-Tech Polytechnic College  
Samugarangapuram  
-627 112

## MEMORANDUM OF UNDERSTANDING

This Memorandum of Understanding (hereinafter called as the 'MOU') is entered into on this the 31<sup>th</sup> day of - January - Two Thousand and Twenty Two (31.01.2022), by and between

**HI-TECH POLYTECHNIC COLLEGE, Hi-Tech Educational Park, Samugarangapuram, Tirunelveli Dt., the First Party** represented herein by its **Dr. G.Suresh Thangaraj Thomson** (hereinafter referred as '**First Party**', the institution which expression, unless excluded by or repugnant to the subject or context shall include its successors - in-office, administrators and assigns).

AND

**OGO Motors, Science Center Road, Devi hospital Building, Kokirakulam, Tirunelveli dt., the Second Party**, and represented herein by its Managing Director-**Mr.C.Jegadish Kumar** (hereinafter referred to as "**Second Party**", company which expression, unless excluded by or repugnant to the subject or context shall include its successors - in-office, administrators and assigns).

(First Party and Second Party are hereinafter jointly referred to as '**Parties**' and individually as '**Party**') as

### WHEREAS:

- First Party is a Educational Institution named:
- **HI-TECH POLYTECHNIC COLLEGE**
- First Party & Second Party believe that collaboration and co-operation between themselves will promote more effective use of each of their resources, and provide each of them with enhanced opportunities.
- The Parties intent to cooperate and focus their efforts on cooperation within area of Skill Based Training, Education and Research.
- Both Parties, being legal entities in themselves desire to sign this MOU for advancing their mutual interests.

  
PRINCIPAL  
HI-TECH POLYTECHNIC COLLEGE  
SAMUGARANGAPURAM -627 112

  
OGO TRADERS  
TIRUNELVELI

First Party

Second Party

Any divergence or difference derived from the interpretation or application of the MoU shall be resolved by arbitration between the parties as per the Arbitration Act, 1996. The place of the arbitration shall be at District Head Quarters of the First Party. This undertaking is to be construed in accordance with Indian Law with exclusive jurisdiction in the Courts of Name of City.

**AGREED:**

For Hi-Tech Polytechnic College

  
PRINCIPAL  
HI - TECH POLYTECHNIC COLLEGE  
SAMUGARANGAPURAM - 627 112  
Authorized Signatory

  
  
Authorized Signatory

Hi-Tech Polytechnic College	OGO Motors
Hi-Tech Educational Park, Samugarangapuram, Tirunelveli Dt- 627 112	Science Center Road, Devi hospital building, Kokirakulam, Tirunelveli-627009
9442600907	9585090090
<a href="mailto:846ttnhitech@gmail.com">846ttnhitech@gmail.com</a>	<a href="mailto:ogotraders@gmail.com">ogotraders@gmail.com</a>
<a href="http://www.hitechpolytechnic.org">www.hitechpolytechnic.org</a>	-

Witness 1:

Vadivelu [Signature]  
24/5 Melakkattai St  
Kovipattu, Kalakkad

Witness 3:

P. GANESAN  
2/115 East Street  
Anjantaramallur  
Thiruvannamudi - 622257

Witness 2:

P. ESAKKI MUTHU  
33/4 Sebamalaitai Street,  
Kutichy - Melakkattai  
Tirunelveli - 627005

Witness 4:

A. Merlin  
138 i, Mantham Nagar,  
Vickramasingapuram  
Tirunelveli - 627125

**MEMORANDUM OF UNDERSTANDING (MoU)**

**BETWEEN**

**HI-TECH POLYTECHNIC COLLEGE,**

**SAMUGARANGAPURAM**

**&**

**TTN TRANSPORT  
VADAKU VALLIOOR**

**FOR**

**SKILL DEVELOPMENT, OUTCOME BASED TRAININGS,  
PLACEMENT, R&D SERVICES AND RELATED SERVICES**

**CLAUSE 5**  
**RELATIONSHIP BETWEEN THE PARTIES**

5.1 It is expressly agreed that **First Party** and **Second Party** are acting under this MOU as independent contractors, and the relationship established under this MOU shall not be construed as a partnership. Neither Party is authorized to use the other Party's name in any way, to make any representations or create any obligation or liability, expressed or implied, on behalf of the other Party, without the prior written consent of the other Party. Neither Party shall have, nor represent itself as having, any authority under the terms of this MOU to make agreements of any kind in the name of or binding upon the other Party, to pledge the other Party's credit, or to extend credit on behalf of the other Party.

**Hi-Tech Polytechnic College**  
First Party

**TTN TRANSPORT**  
Second Party

Any divergence or difference derived from the interpretation or application of the MoU shall be resolved by arbitration between the parties as per the Arbitration Act, 1996. The place of the arbitration shall be at District Head Quarters of the First Party.

**AGREED:**


For Hi-Tech Polytechnic College


For TTN TRANSPORT


  
**PRINCIPAL**  
**HI-TECH POLYTECHNIC COLLEGE**  
**SAMUGARANGAPURAM - 627 112**  
 Authorized Signatory



  
**L.HELEN**  
**T.T.N.Transport\***  
**VALLILOOR**  
 Authorized Signatory

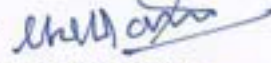Hi-Tech Polytechnic College	TTN TRANSPORT
Hi-Tech Educational Park, Samugarangapuram, Tirunelveli Dt- 627 112	South Mainroad, VadakuVallioor, Tirunelveli - 627117
9442600907	9367672021
846ttnhitech@gmail.com	ttntransport2017@gmail.com
www.hitechpolytechnic.org	-

Witness 1:   
**P. CHELLADURAI,**  
**99A, RAJARATNAM NAGAR,**  
**VALLILOOR.**

Witness 3:   
**T. Ramki**  
**HOD/MECH,**  
**Hi-Tech Polytechnic College**

Witness 2:   
**M. YOGA PRIYA,**  
**78A, AMBEDKAR NAGAR,**  
**VALLILOOR**

Witness 4:   
**S. Vadivel**  
**Lectures /MECH**  
**Hi-Tech Polytechnic College**

**MEMORANDUM OF UNDERSTANDING (MoU)**

**BETWEEN**

**HI-TECH POLYTECHNIC COLLEGE,  
SAMUGARANGAPURAM**

**&**

**G.M. INDUSTRIES  
VALLIOOR**

**FOR**

**SKILL DEVELOPMENT, OUTCOME BASED TRAININGS,  
PLACEMENT, R&D SERVICES AND RELATED SERVICES**

**CLAUSE 5**  
**RELATIONSHIP BETWEEN THE PARTIES**

5.1 It is expressly agreed that **First Party** and **Second Party** are acting under this MOU as independent contractors, and the relationship established under this MOU shall not be construed as a partnership. Neither Party is authorized to use the other Party's name in any way, to make any representations or create any obligation or liability, expressed or implied, on behalf of the other Party, without the prior written consent of the other Party. Neither Party shall have, nor represent itself as having, any authority under the terms of this MOU to make agreements of any kind in the name of or binding upon the other Party, to pledge the other Party's credit, or to extend credit on behalf of the other Party.

**Hi-Tech Polytechnic College**  
First Party

**G.M. INDUSTRIES**  
Second Party

Any divergence or difference derived from the interpretation or application of the MoU shall be resolved by arbitration between the parties as per the Arbitration Act, 1996. The place of the arbitration shall be at District Head Quarters of the First Party.

**AGREED:**

For **Hi-Tech Polytechnic College**

*[Signature]*  
**PRINCIPAL**  
HI-TECH POLYTECHNIC COLLEGE  
SAMUGARANGAPURAM - 627 112  
Authorized Signatory



For **G.M. INDUSTRIES**

*[Signature]*  
**G.M. STEEL FURNITURE WORKS**  
Main Road, Anna Nagar,  
VALLIOOR - 627 117.  
Authorized Signatory  
9840832164

Hi-Tech Polytechnic College	G.M. INDUSTRIES
Hi-Tech Educational Park, Samugarangapuram, Tirunelveli Dt- 627 112	Nanguneri Mainroad, Vallioor, Tirunelveli - 627117
9442600907	9840838264
846ttnhitech@gmail.com	gmindustriesvallioor@gmail.com
www.hitechpolytechnic.org	-

Witness 1: *[Signature]*  
T Ramki .  
HOD / MECH,  
Hi-Tech Polytechnic College

Witness 2: *[Signature]*  
Anna Nagar  
Vallioor - 627 117

Witness 3: *[Signature]*  
S. Vaalivel  
Lect / Mech.  
Hi-tech polytechnic college.

Witness 4: *[Signature]*  
5/44, North Street  
Swaranyapuram.

தமிழ்நாடு தீயணைப்பு-மீட்புப் பணித்துறை

படிவம்-41

ஓ.மு.எண். 2034/ஈ/2023

மாவட்ட அலுவலர் அலுவலகம்,  
தீயணைப்பு -மீட்பு பணிகள்,  
திருநெல்வேலி மாவட்டம்.

நாள். 28.04.2023

தடையின்மைச் சான்று

- பொருள் தீயணைப்பு-மீட்புப் பணித் துறை- திருநெல்வேலி மாவட்டம் -  
கட்டிடங்கள் சட்டமும் விதிகளும் - தீ அபாயமிக்க இடங்களுக்கு  
தடையின்மை சான்று வழங்குதல்.
- பார்வை 1) Principal, Hi-Tech Polytechnic College, Samugarangapuram,  
Radhapuram Taluk, Tirunelveli District என்பவரது கடிதம்.  
2) 25.04.2023 நாளிட்ட வள்ளியூர் நிலைய அலுவலர் கடித ந.க.எண்.  
159/2023.

----

திருநெல்வேலி மாவட்டம், இராதாபுரம் தாலுகா, சமூகரெங்கபுரம் கிராமம், சர்வே எண்.  
654/1, 655/2A2, 656/1, 657/2A & 659/2 என்ற முகவரியில் உள்ள இடம் 24.04.2023 அன்று வள்ளியூர்  
நிலைய அலுவலரால் ஆய்வு செய்யப்பட்டது.

அவ்விடத்தில் தரைதளம், முதல்தளம் மற்றும் இரண்டாம் தளம் (G+2) கொண்ட  
கட்டிடத்தில் Hi-Tech Polytechnic College என்ற பெயரில் பாலிடெக்னிக் கல்லூரி நடத்த கீழ்க்கண்ட  
நிபந்தனைகளுக்குட்பட்டு தீயணைப்பு-மீட்புப் பணித்துறையின் தடையின்மைச் சான்று  
வழங்கலாகிறது.

நிபந்தனைகள்

- 1) மேல்நிலை நீர்தேக்க தொட்டியில் எந்நேரமும் நீர்நிரப்பி அவசர காலங்களில் பயன்படுத்த தயார்  
நிலையில் இருக்க வேண்டும்.
- 2) தீயணைப்பாளர்கள் காலமுறையாக மறுநிரப்பம் செய்தும் தீவாளிகள் எந்நேரமும் பயன்படுத்தும்  
வகையில் இருக்க வேண்டும்.
- 3) முதல்தளம் பெட்டிகள் அவசர காலத்தில் பயன்படுத்த தயார் நிலையில் வைக்க வேண்டும்.
- 4) வராண்டா / நடைபாதை ஆகியவற்றில் தேவையற்ற பொருட்களை தடை ஏற்படும் வகையில்  
வைக்காமல் காலியாக விடப்பட வேண்டும்.
- 5) பக்கதிறவிடங்கள் அவசர கால ஊர்தி மற்றும் நோயாளர் ஊர்தி எளிதில் அணுகும் வகையில் காலியாக  
விடப்பட வேண்டும்.
- 6) வாட்ச்மேன்கள் மற்றும் பணியாளர்களுக்கு தீயணைப்பு உபகரணங்களை கையாளுவதற்கு  
காலமுறையாக பயிற்சி அளிக்கப்பட வேண்டும்.
- 7) ஆறு மாதங்களுக்கு ஒரு முறை அவசர கால ஒத்திகை பயிற்சி (Mock Drill) நடத்தப்பட வேண்டும்.
- 8) ஆய்வின்போது காணப்பட்ட கட்டிடத்தில் எவ்வித மாற்றங்களும் செய்யக்கூடாது. அவ்வாறு  
மாற்றங்கள் ஏதும் செய்தால், இத்தடையின்மைச் சான்று தானாகவே இரத்தாகிவிடும் எனவும்  
தெரிவிக்கலாகிறது.
- 9) NBC 2016 part IV-ல் குறிப்பிடப்பட்டுள்ள தீப்பாதுகாப்பு மற்றும் உயிர் பாதுகாப்பு முன்னெச்சரிக்கை  
விதிகளை தவறாது பின்பற்றப்பட வேண்டும்.
- 10) இத்தடையின்மைச் சான்று வழங்கப்பட்ட நாளிலிருந்து ஓராண்டுக்கு மட்டுமே செல்லத்தக்கதாகும்.  
அலுவலக முத்திரை



மாவட்ட அலுவலர்,  
தீயணைப்பு-மீட்புப்பணித்துறை,  
திருநெல்வேலி மாவட்டம்.

பெறுநர் : Principal, Hi-Tech Polytechnic College, Samugarangapuram,  
Radhapuram Taluk, Tirunelveli District .





Construction Co.,

Indian Bank Vijaya Bank UCO Bank LVB BOI LIC. HFL HDFC

Canara Bank Repco Bank Corp. Bank KVB SBT Canfin.

16/7, First Floor, Opp. Murugankurichi Bulk, TIRUNELVELI - 627 002.

Mobile : 98421 58453, Ph : 0462 - 2502453

e-mail : avmvaluer@gmail.com

STAB / College / 2020 / A4327 / A6500

Date.30.12.2020

## STRUCTURAL SOUNDNESS CERTIFICATE

MAIN BLOCK

(Ground, First & Second Floor)

Name of Institution : Hi-Tech Polytechnic College – Main Block

Type : Permanent Construction

Place : S.No.654/1, 655/2A2, 656/1, 657/2, 659/2,  
Radhapuram Road,  
Samugarengapuram Village

Taluk : Radhapuram

District : Tirunelveli

Validity : 01.01.2021 To 31.12.2023

Continue.....



ORIGINAL

**MAIN BLOCK****(Ground, First & Second Floor)****FORM-A**

(Form of application under sub section (1) I Sub-section 4 of the Madras Public buildings (Licensing) Act 1965 (Madras Act 13 of 1965) referred to in rule 3 of the Madras Public buildings (Licensing) Rules, 1966.)

From,

The Chairman,  
Hi- Tech Polytechnic College,  
Radhapuram Road,  
Samugarengapuram Village,  
Radhapuram Taluk,  
Tirunelveli District.

To

The Competent Authority  
Tirunelveli District

Sir,

I intend to continue to use the existing Public Building, which is situated in the site or plot of land License No.Nil, or S.No.654/1, 655/2A2, 656/1, 657/2, 659/2, Radhapuram Road, Samugarengapuram Village, Radhapuram Taluk, Tirunelveli District . Specified in the statement enclosed, as a public building for a period of three years.

The year of Construction and the present approximate cost of Construction and the purpose for which it is to be used or is being used as public building are also furnished in the statement accompanying this application.

I also enclose a certificate of Structural Soundness in the prescribed form furnished by the District Collector's Approved Engineer, Thiru .S.N.VEMBU, Regd.No.NK.C1/86488/98 for Tirunelveli District./ Regd No. (C1)32526/2000 for Thoothukudi District.

Date: 30.12.2020

Signature of owner of the Building.

Encl:

1. Statement accompanying Form-A... 1 No.
2. Form "B" 1 No.
3. Form "C" 1 No.
4. Form "E" 1 No.
5. Declaration 1 No.

STATEMENT ACCOMPANYING  
FORM-A.

- 1 Door No./ Survey No. of the building : S.No.654/1, 655/2A2, 656/1, 657/2, 659/2
- 2 Location (street, Number, ward no.. Name of place i.e. Corporation/ Municipality/Panchayat/Panchayat Union / Township / Contonement). : Radhapuram Road, Samugarengapuram Village, Radhapuram Taluk, Tirunelveli District
- 3 Year of construction : 2010
- 4 Purpose for which the building is being used or proposed to be used. : Class Room Building
- 5 Purpose for which the building has hither to been used : Class Room Building
- 6 Details of construction of the building (Particulars : of the foundation soil, specification of the various parts under)
  - a. Foundation : Framed structure & column & footing
  - b. Basement : Brick work in CM 1:5
  - c. Superstructure : Hallow Block work in CM 1:5
  - d. Floor & roof are to be given : CC flooring & RCC Roof
  - e. Soil : Hard Gravelly Soil
- 7 Period for which license is required : 01.01.2021 to 31.12.2023
- 8 No. of persons to be accommodated : 600 Nos.
- 9 Staff person : 60 Nos.
- 10 NOC from Fire Service Department : Yet to be applied
- 11 Sanitary Certificate : Yet to be applied
13. Tahsildar Licence : Yet to be applied
14. Route : T.Kallikulam Bus stop (6.00 Km) – Tiruchendur road – Samugarengapuram Bus stop (2.00 Km) – lying on North south Radhapuram road – facing 'East'.

Date: 30.12.2020



ORIGINAL

Competent Engineer  
to issue stability certificate

Certified that no addition and alteration has been made to the existing building or portion of the building for which this application has been made. I under take to obtain fresh license in case any addition or alteration is made to the existing or portion of building. I also undertake to obtain fresh license in the purpose for which the license was granted for the use of the building or a portion of the building originally is changed to altered subsequently.

Date: 30.12.2020

Signature of owner of the building

**MAIN BLOCK**  
**(Ground, First & Second Floor)**

FORM-B.

(Form of application under sub section (1) I Sub-section 4 of the Madras Public buildings (Licensing) Act 1965 (Madras Act 13 of 1965) referred to in rule 4 of the Tamil Nadu Public Buildings (Licensing) Rules, 1966 and G.O.M.S.No.393 School Education Department dated 11.09.1997

I Certify that, I have inspected the building mentioned in the Statement and furnished below its technical features.

**1. FOUNDATION :**

- |      |   |   |                        |
|------|---|---|------------------------|
| i.   | Depth below ground level  | : | 1.83 M from GL.        |
| ii.  | Nature of soil met with at foundation level                         | : | Hard Gravelly soil     |
| iii. | Pressure at foundation  | : | 220 KN/M <sup>2</sup>  |
| iv.  | Probable safe bearing capacity of the strata met with at foundation | : | 250 KN/ M <sup>2</sup> |

**2. SUPERSTRUCTURE :**

- |     |   |   |  |
|-----|---|---|--|
| i.  | Max.stress in the most critical section of masonry and concrete | : | 1. Masonry - 0.10 N/ mm <sup>2</sup><br>2. Concrete - 3.00 N/mm <sup>2</sup>   |
| ii. | Nature of masonry and concrete and its safe permissible stress  | : | Foundation – Framed structure / Column & footing in CM: 1:5 / Superstructure in Hollow Block work in cm.1:5<br>1. Masonry - 0.35 N/mm <sup>2</sup><br>2. Concrete - 7.00 N/mm <sup>2</sup> |

The structural soundness of the Building has been verified by me with reference to ISI bearing standard 875 latest version any other relevant Indian Standard Code of Practice and I declare that the building is Structurally Sound to be used as a Public building for the purpose noted in the statement. A License may be granted for the period from 01.01.2021 to 31.12.2023.

Place: Tirunelveli  
Date: 30.12.2020



**ORIGINAL**

*S.N.Vembu*  
Competent Engineer  
to issue stability certificate

(Ground, First & Second Floor)

**'Form C'**

Form of opinion Sub – Section (i) D. Section Madras public buildings (Licensing Act 1955 Madras Act 15 to 1955) Referred to in rule 5 of the Madras public building (Licensing rule 1955.)

I have inspected the building specified in the statement below and I have satisfied myself that the building is structurally sound to be used as public buildings for the purpose specified in the statement. The structural soundness of the buildings have been verified taking into account as per the latest Indian standards 875. I am therefore of the opinion that a license may be granted for the period from 01.01.2021 to 31.12.2023.

**STATEMENT TO ACCOMPANY THE  
CERTIFICATE OF STRUCTURAL SOUNDNESS**

Location of building door No. Street	Age of buildin g in years	No. of storey s	Short description of structural steel RC frames, load bearing masonry	Purpose for which the building is certified for	Period for which the building will be Structurally sound	No of person to be accommodate d
S.No.654/1, 655/2A2, 656/1, 657/2, 659/2, Radhapuram Road, Samugarengapuram Village, Radhapuram Taluk, Tirunelveli District	11 years	Three	Framed Structure , Column & footing Brick work in CM 1:5, RCC Roof	Class Room Building	01.01.2021 to 31.12.2023	600 Nos.

Place: Tirunelveli  
Date: 30.12.2020



**ORIGINAL**

*S.N. Vembu*  
Competent Engineer  
to issue stability certificate



FORM - D

FORM OF LICENCE UNDER SUB-SECTION (1) OF SECTION 6 OF THE TAMIL NADU PUBLIC BUILDINGS (LICENSING) ACT, 1965 (TAMIL NADU ACT 13 OF 1965) REFERRED TO IN RULE 6 OF THE TAMIL NADU PUBLIC BUILDINGS (LICENSING) RULES, 1966

LICENCE

Licence No. TN-8720230112102

Date: 24-01-2023

Public Building Licence is hereby granted to **Thiru Lawrence** son of Thiru Thomas now residing at 68/32E D/5D, Kamaraj nagar Vadakku Valliyur Part-1 Revenue Village, Radhapuram Taluk, Tirunelveli District - 627117 of Tamil Nadu State for the purpose and in respect of the building specified in the statement below and subject to the conditions and for the period mentioned hereunder,

STATEMENT TO ACCOMPANY THE LICENCE

Location of the Building (Door number, Street Number & Name of the Place)	Purpose for which the building is licensed to be used as public building	Number of persons to be accommodated
654/1 The chairman , hi tech polytechnic college , radhapuram road , samugarengapuram village Samugarenga Puram,Radhapuram,Tirunelveli,Tamil Nadu,627112	College(including tutorial college)	350

Fee paid Rs. 1000.0 vide Challan No: 20220511007020, Dated: 11-05-2022

The Period of validity of the licence shall be from the 24-01-2023 to the 23-01-2026 inclusive

Validity unknown Signature valid

Digitally signed by **VA LINAYAGAM K**  
Date: 24/01/2023 16:24:35 IST

District : Tirunelveli

LICENCE ISSUING AUTHORITY

This certificate is digitally signed and does not require any seal / signature in original.



Genuineness of the certificate can be verified by.

(a) Keying in the unique certificate number TN-8720230112102 in the URL <https://tnedistrict.tn.gov.in/tneda/VerifyCerti.xhtml> .

(or)

(b) Reading the 2D barcode with mobile barcode reader and verify through online.

Certificate validity period : 24-01-2023 to 23-01-2026

**MAIN BLOCK****(Ground, First & Second Floor)****FORM- E.**

(Form of Report to be made to be to the Competent Authority by inspecting Authorities of officers appointed under section 28 of the Madras Building (Licensing) act 1965 referred to in the rule 7 of the Madras Public Buildings (Licensing) Rule 1966.

- |    |   |   |   |
|----|---|---|---|
| 12 | Name and designation of the Inspecting Authority of officer appointed or having Jurisdiction under any other Act or Rule.   | : | S.N.VEMBU<br>Chartered Engineer (India),<br>Competent Engineer to issue stability certificate                                     |
| 13 | Location of the Building inspected Door No./Street No./Name of Place i.e. Municipal Corporation/ Municipality / Panchayat or Panchayat Union/ Township/ Contonement | : | <b>Hi-Tech Polytechnic College</b><br>Radhapuram Road,<br>Samugarengapuram Village,<br>Radhapuram Taluk,<br>Tirunelveli District. |
| 14 | Date of Inspection  | : | 28.12.2020  |
| 15 | Purpose for which the building is used  | : | Class Room  |
| 16 | Nature of defects noticed   | : | No defects Noticed  |
| 17 | Suggestion for rectifying Defects   | : | Not applicable  |
| 7  | If in dangers conditions immediate steps recommended to be taken  | : | Not applicable  |

Date : 30.12.2020

**ORIGINAL**

*S.N.V.*  
Competent Engineer  
to issue stability certificate

**DECLARATION**

I, S.N VEMBU, M.Tech MIE MBA MICA FIV C.Engg. residing at No.5-C Parathar Street, Palayamkottai, hereby declare that I possess the qualification and experience specified in the tables to rule II of the Madras Public building (Licensing) Rules 1966 for issuing the certificates of structural soundness to be used on Public Building covered by the certificate.

Place : Tirunelveli  
Date : 30.12.2020


  
Competent Engineer  
to issue stability certificate

1	Name and Address	S.N.VEMBU 5-C, Parathar Street Palayamkottai – 627 002
2	Engg. Qualifications	B.E (Civil) M.Tech (Structure) MIE MBA MICA FIV FISE FI (Structural) E
3	No. of years of experience and nature there of.	34 years of experience in civil engineering certificates Plan, designs and execution of Public buildings such as Cinema Theatres Hospitals, Auditorium, Post Office Buildings and Telephone Exchange Buildings and community halls etc.


Place : Tirunelveli  
Date : 30.12.2020



**ORIGINAL**

  
Competent Engineer  
to issue stability certificate



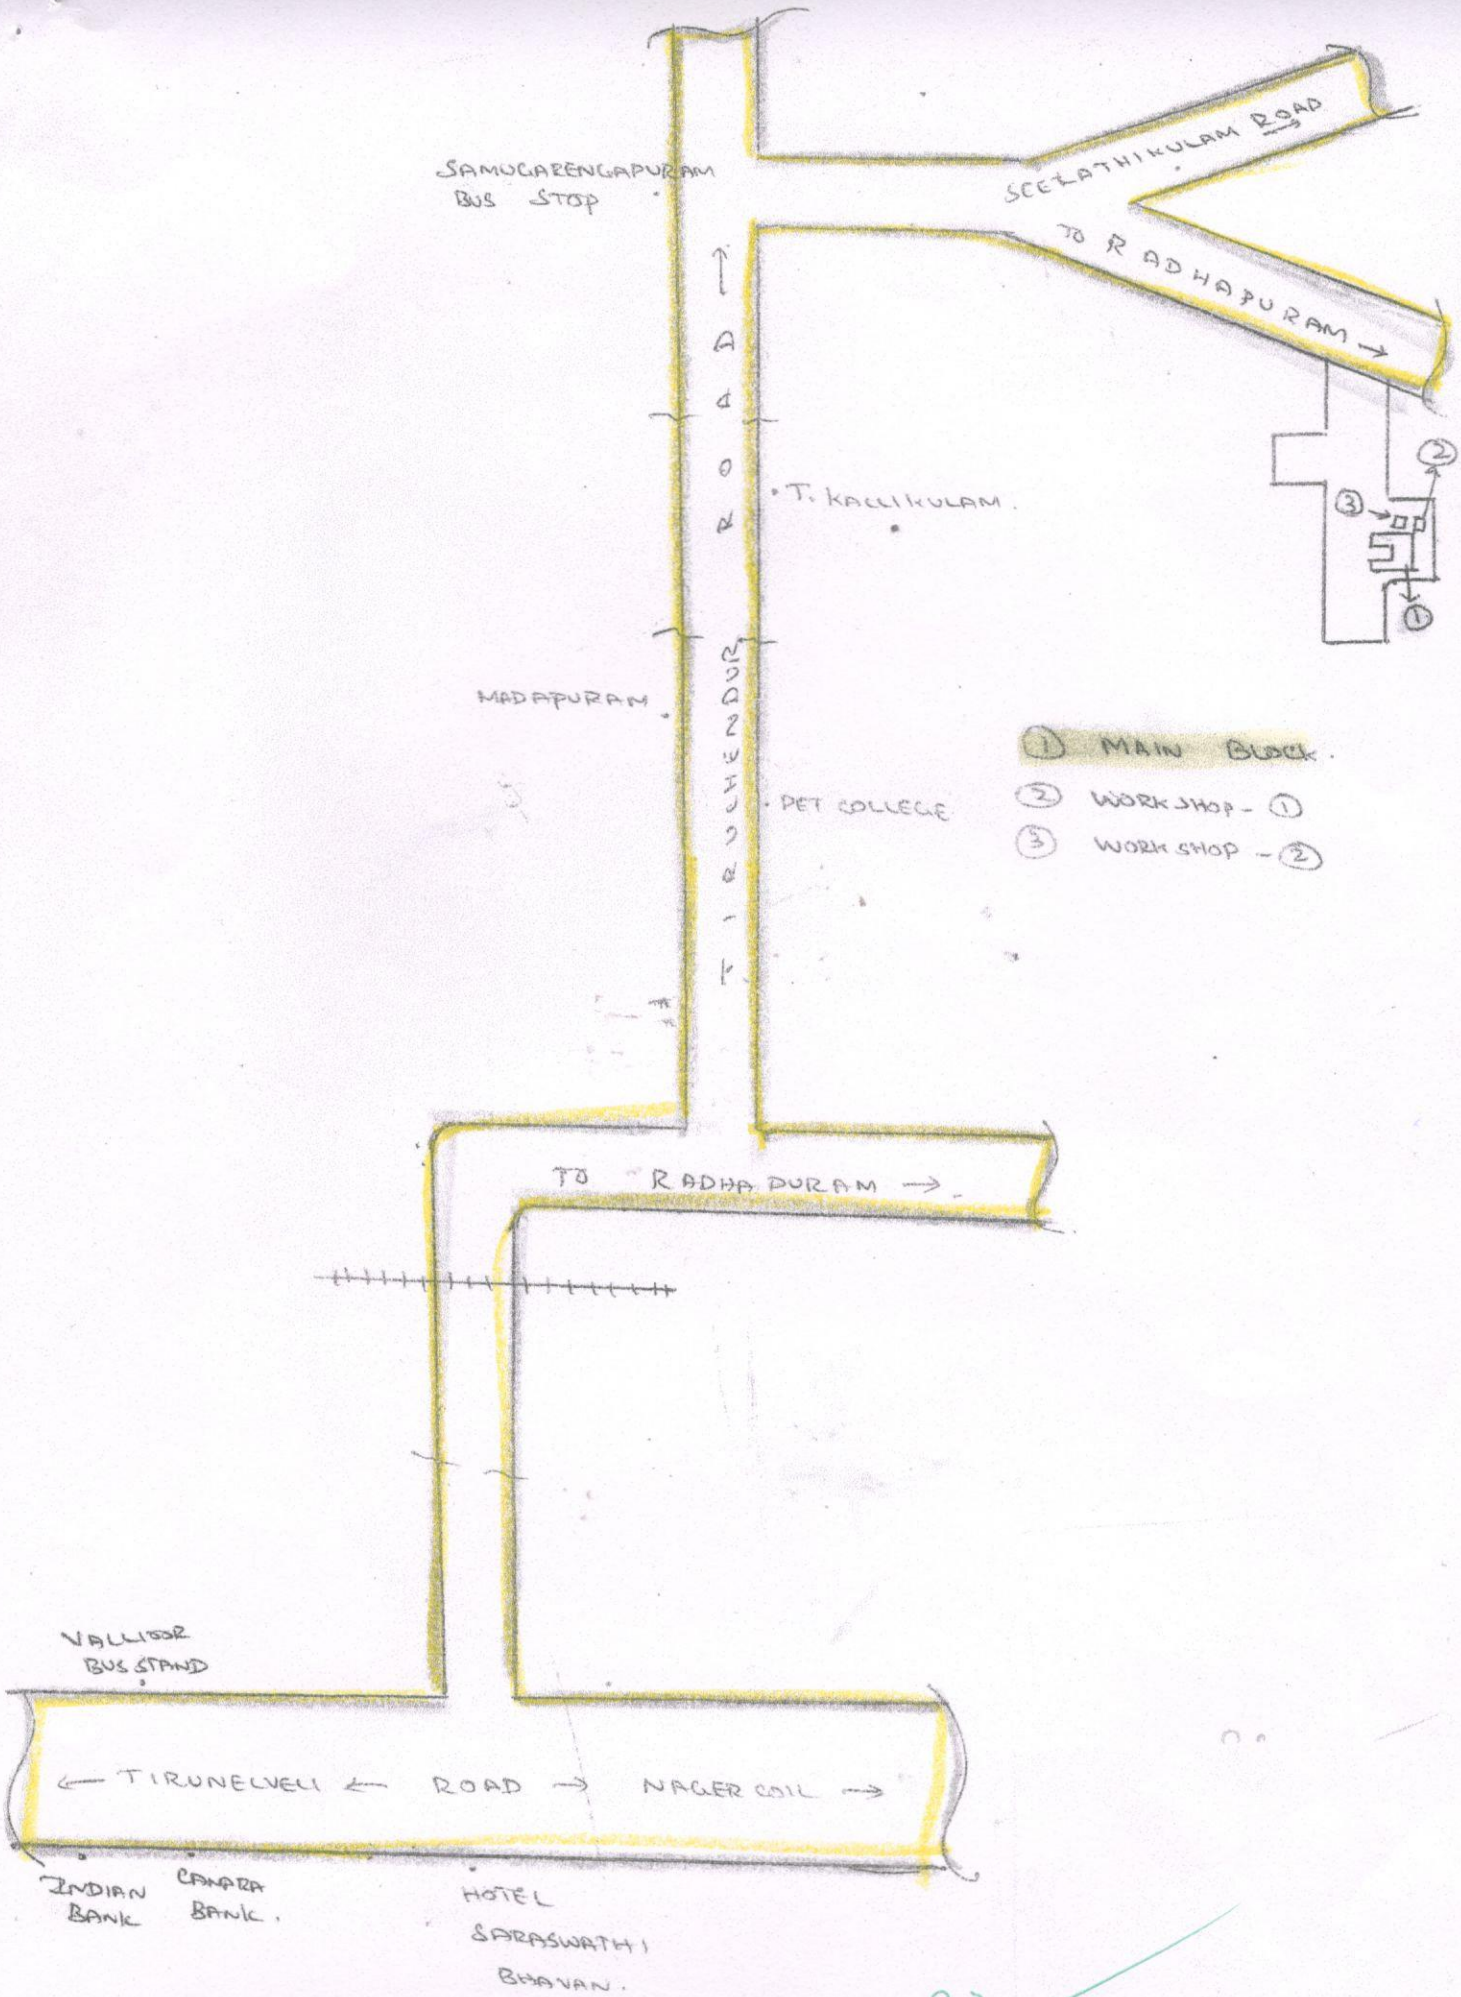

SAMUCARENGAPURAM  
BUS STOP

SEELATHIKULAM ROAD  
→

TO RADHAPURAM →

A  
4  
0  
2  
1  
K

T. KALLIKULAM

MADAPURAM

PET COLLEGE

- ① MAIN BLOCK
- ② WORKSHOP - ①
- ③ WORKSHOP - ②

TO RADHAPURAM →

VALLIUR  
BUS STAND



← TIRUNELVELI ROAD → NAGER COIL →

INDIAN BANK  
CANARA BANK

HOTEL  
SARASWATHI  
BHAVAN


Handwritten signature and a red circular stamp.

**HI-TECH POLYTECHNIC COLLEGE - MAIN BLOCK**

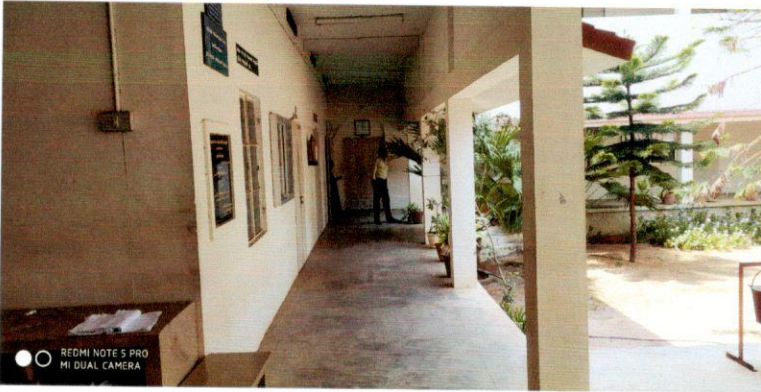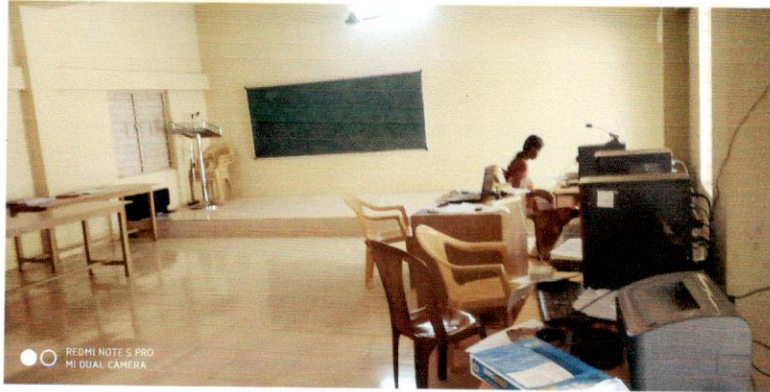

*S.N.Vembu*  
S.N. VEMBU, M. Tech. MIE, FIV, C.Engg.  
Competent Engineer - Stability Certificate  
AVM Construction Co.,  
**ORIGINAL**

**HI-TECH POLYTECHNIC COLLEGE - MAIN BLOCK**

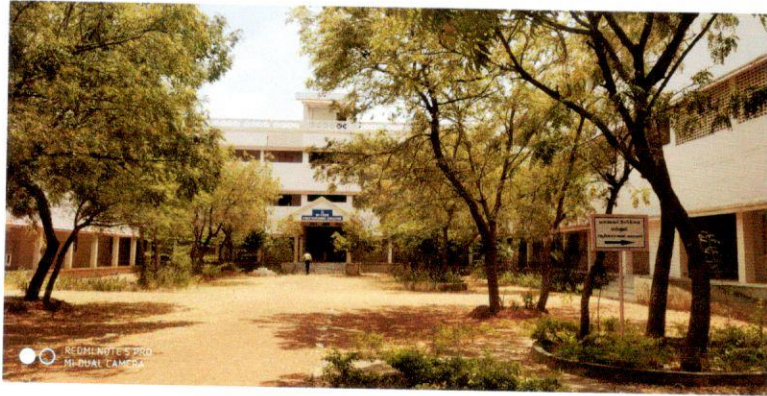

*S.N.Vembu*  
S.N. VEMBU, M. Tech, MIE, FIV  
Competent Engineer - Stability Certificate  
AVM Construction Co.,  
**ORIGINAL**

ந. எ. கி. 86488/98.

நாள்: 16.6.99.

பொருள்: தமிழ்நாடு பொது சட்டங்கள் உரிமம் வழங்குதல்  
சட்டம் 1965 - திருநெல்வேலி மாவட்ட  
பொறியாளர்கள் தேர்ந்த பெயர் பட்டியல் -  
பொறியாளர் திரு. ச. ந. வேம்பு என்பவரது பெயரை  
1ம் வகுப்பு நிலையில் சேர்த்து ஆணை வெளியிடப்படுகிறது..

- படிபட்டவை:
1. தலைமைப்பொறியாளர் நீர்வள ஆதார அமைப்பு மற்றும் தலைமை பொறியாளர் (பொது) (பொதுப்பணித்துறை) சென்னை அடித. எண். ௪௪௪/௮1/ஜே.என்/31159/98, நாள். 7.5.99.
  2. மற்றும் இதர சம்பந்தப்பட்ட ஆவணங்கள்.

ஆணை:-

சென்னை பொதுப்பணித்துறை பொது தலைமைப் பொறியாளர் 28.4.99 அன்று நடைபெற்ற பொறியாளர்கள் குழுவிட 386-வது கூட்டத்தில் பொறியாளர் திரு. ச. ந. வேம்பு என்பவரது பெயரை திருநெல்வேலி மாவட்ட பொறியாளர்கள் தேர்ந்த பெயர் பட்டியலில் வகுப்பு 1ல் சேர்த்து ஒப்புதலிடுதல் பட்டியல் எளிதான பார்வை ஒன்றில் கண்ட தெரிவித்திடுகின்றார்.

2. எனவே தமிழ்நாடு பொது சட்டங்கள் உரிமம் வழங்குதல் சட்டம் 1965 மற்றும் அதன் கீழ் ஏற்படுத்தப்பட்ட விதிகளின்படி பொது சட்டங்கள் வகிமைச் சான்று வழங்கும் வகையான பானையல் கோட்டை வட்டம் மற்றும் நகரம் அடங்கி எண். 5 கி. பரதர் தெரு எல்லாம் முகவரியில் குடியிருக்கிற பொறியாளர் திரு. ச. ந. வேம்பு பி. ஈ என்பவரது பெயரை திருநெல்வேலி மாவட்ட பொறியாளர்கள் பெயர் தேர்ந்த பட்டியலில் 1ம் வகுப்பு நிலையில் (Class I Category) சேர்த்து ஆணையிடப்படுகிறது.

3. அனைத்து கோட்டாட்சியர்களும், வட்டாட்சியர்களும் பொறியாளர் திரு. ச. ந. வேம்பு பி. ஈ. என்பவரின் வழங்கும் பொதுச்சட்டங்கள் வகிமைசான்றிணை (Structural Soundness Certificate) ஏற்றம் கொள்ளுமாறு கேட்டுக் கொள்ளப்படுகிறார்கள்.

மும்/ அ. ராஜா சீனிவாசன்,  
மாவட்ட ஆட்சியத்தலைவருக்கானது,  
/உண்மை நகல்/

*(Handwritten Signature)*  
அலுவலர் ச. மேலாளர் (குறிப்பியல்)

பெருநர்:

திரு ச. ந. வேம்பு பி. ஈ. . .  
54 பரதர் தெரு, பானையல் கோட்டை 627 002.


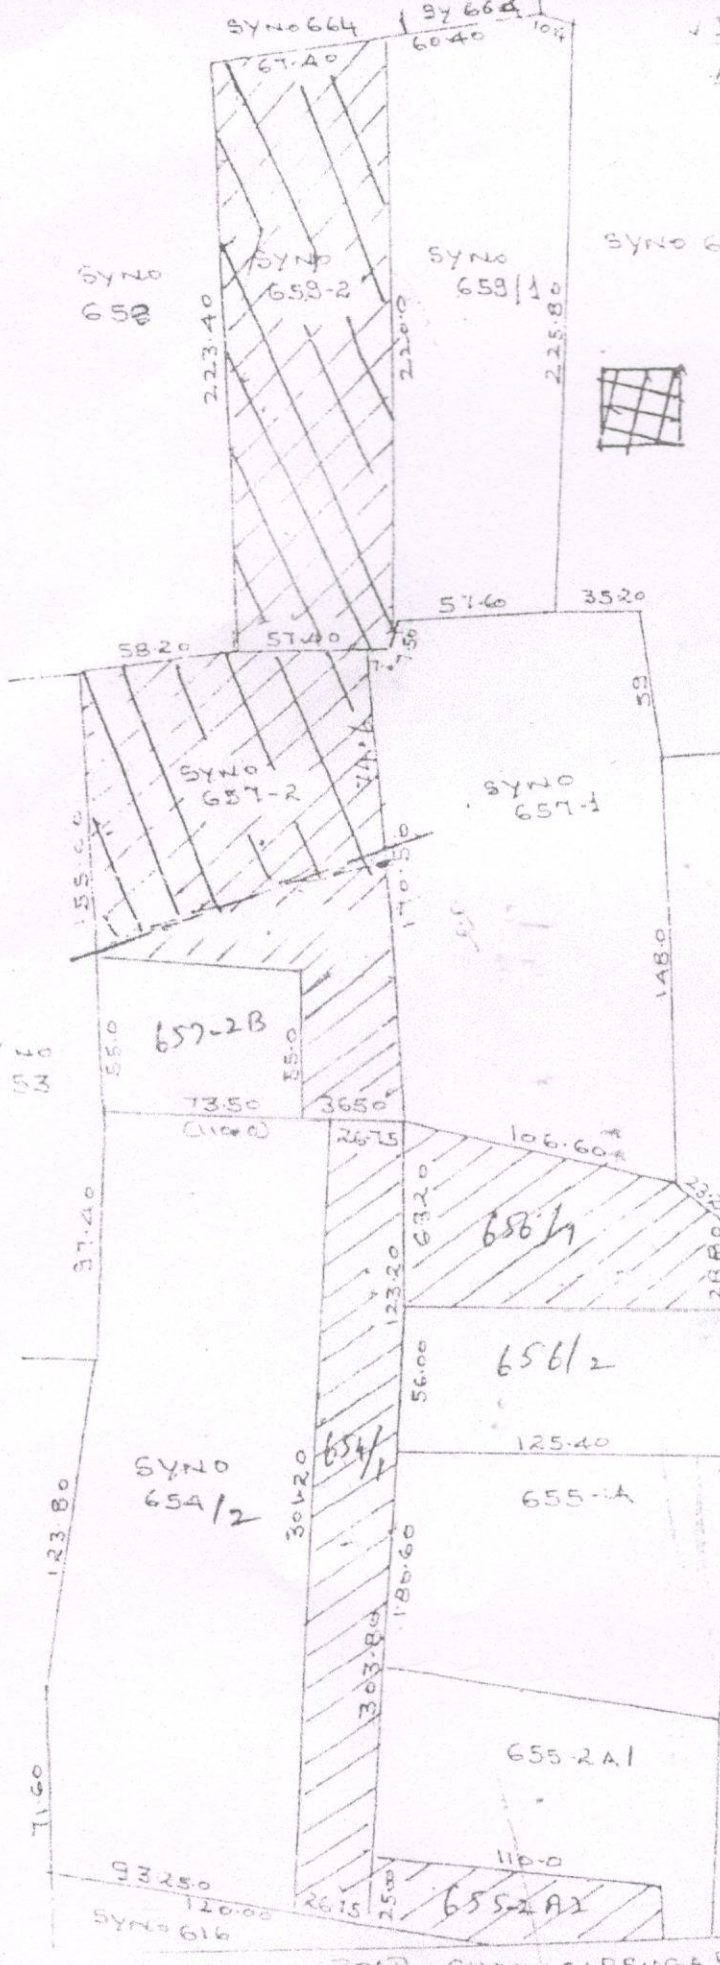
நகல்: அனைத்து கோட்டாட்சியர்களும்,  
நகல்: அனைத்து வட்டாட்சியர்களும்,  
நகல்: ஒரேயே கோப்பிடுதல்.



ORIGINAL

COMBINED SKETCH FOR THE SURVEY NO 654, 655,  
656, 657 and 659 IN SHAMUGARENGAPURAM

VILLAGE  
A.P. JURISDICTION DISTRICT

Area allotted to  
Palytechnic College  
 $2.3 + 3.5 = 5.8$  Acres,

For HI-TECH EDUCATIONAL & CHARITABLE TRUST

*S. Arundhan*  
President

*S. Prasad Raju*  
S. PANDIA RAO, D.C.  
Consulting Engineer  
SARAN RAI CONSTRUCTION  
KARNAM HOUSE, SOUTH STREET  
98 THAGURAM, PIN 622 111

ROAD - SHAMUGARENGA PURAM



**Form C**  
**Government of Tamil Nadu**  
**Department**  
**(Food Safety Wing)**  
**Food Safety and Standards Authority of India**  
**License under FSS Act, 2006**



License Number: **12422026000448**



- |  |   |
|--|---|
| 1. Name & Registered Office address of Licensee: | Hi-Tech Polytechnic College - Canteen<br>No.03-07-236,Hi-Tech Educational Park,<br>Samugarangapuram, Tirunelveli , Tamil<br>Nadu-627112 |
| 2. Address of Authorized Premises:               | No.03-07-236,Hi-Tech Educational Park,<br>Samugarangapuram, Radhapuram block,<br>Tirunelveli , Tamil Nadu-627112                        |
| 3. Kind of Business:                             | Food Services - Club/Canteen  |
| 4. Dairy Business Details:                       | No  |
| 5. Category of License:                          | <b>State License</b>  |

This license is granted under and is subject to the provisions of FSS Act, 2006 all of which must be complied with by the licensee.

Place: Tirunelveli

**Designated Officer**

Issued On: 19-04-2023 (Renewal License)

Valid Upto: 26-04-2024 (For details, refer Annexure)

**Annexures:**

1. [Product Annexure](#)
2. [Validity Annexure](#)
3. [Non-Form C Annexure](#)
4. [Conditions Of License](#)

**Note:**

1. **Application for renewal of License can be filed as early as 180 days prior to expiry date of License. You can file application for renewal or modification of License by login into FSSAI's Food Safety Compliance System(<https://foscoss.fssai.gov.in>) with your user id and password or call us at 1800112100 for any clarification.**
2. **This License is only to commence or carry on food businesses and not for any other purpose.**
3. **This is computer generated license and doesn't require any signature or stamp by authority.**

**RENEWAL DATE: 27.02.2024**

Product Annexure



**Form C**  
**Government of Tamil Nadu**  
**Department**  
**(Food Safety Wing)**  
**Food Safety and Standards Authority of India**  
**License under FSS Act, 2006**



License Number: 12422026000448

**Kind Of Business: Food Services - Club/Canteen**

Sl.No.	Product(s)
1	04 - Fruits and vegetables (including mushrooms and fungi, roots and tubers, fresh pulses and legumes, and aloe vera), seaweeds, and nuts and seeds
2	05 - Confectionery
3	15 - Ready-to-eat savouries
4	12 - Salts, spices, soups, sauces, salads and protein products
5	14 - Beverages, excluding dairy products
6	07 - Bakery products
7	18- Indian Sweets and Indian Snacks & Savouries products
8	16 - Prepared Foods
9	01 - Dairy products and analogues, excluding products of food category 2.0